


CHEMICAL PREP ROOM

H502A
TEXTILE CONDITIONING
RESEARCH LAB

P501B
AIRLOCK

H502B
AIRLOCK

H501C
TEXTILE CONDITIONING
RESEARCH LAB

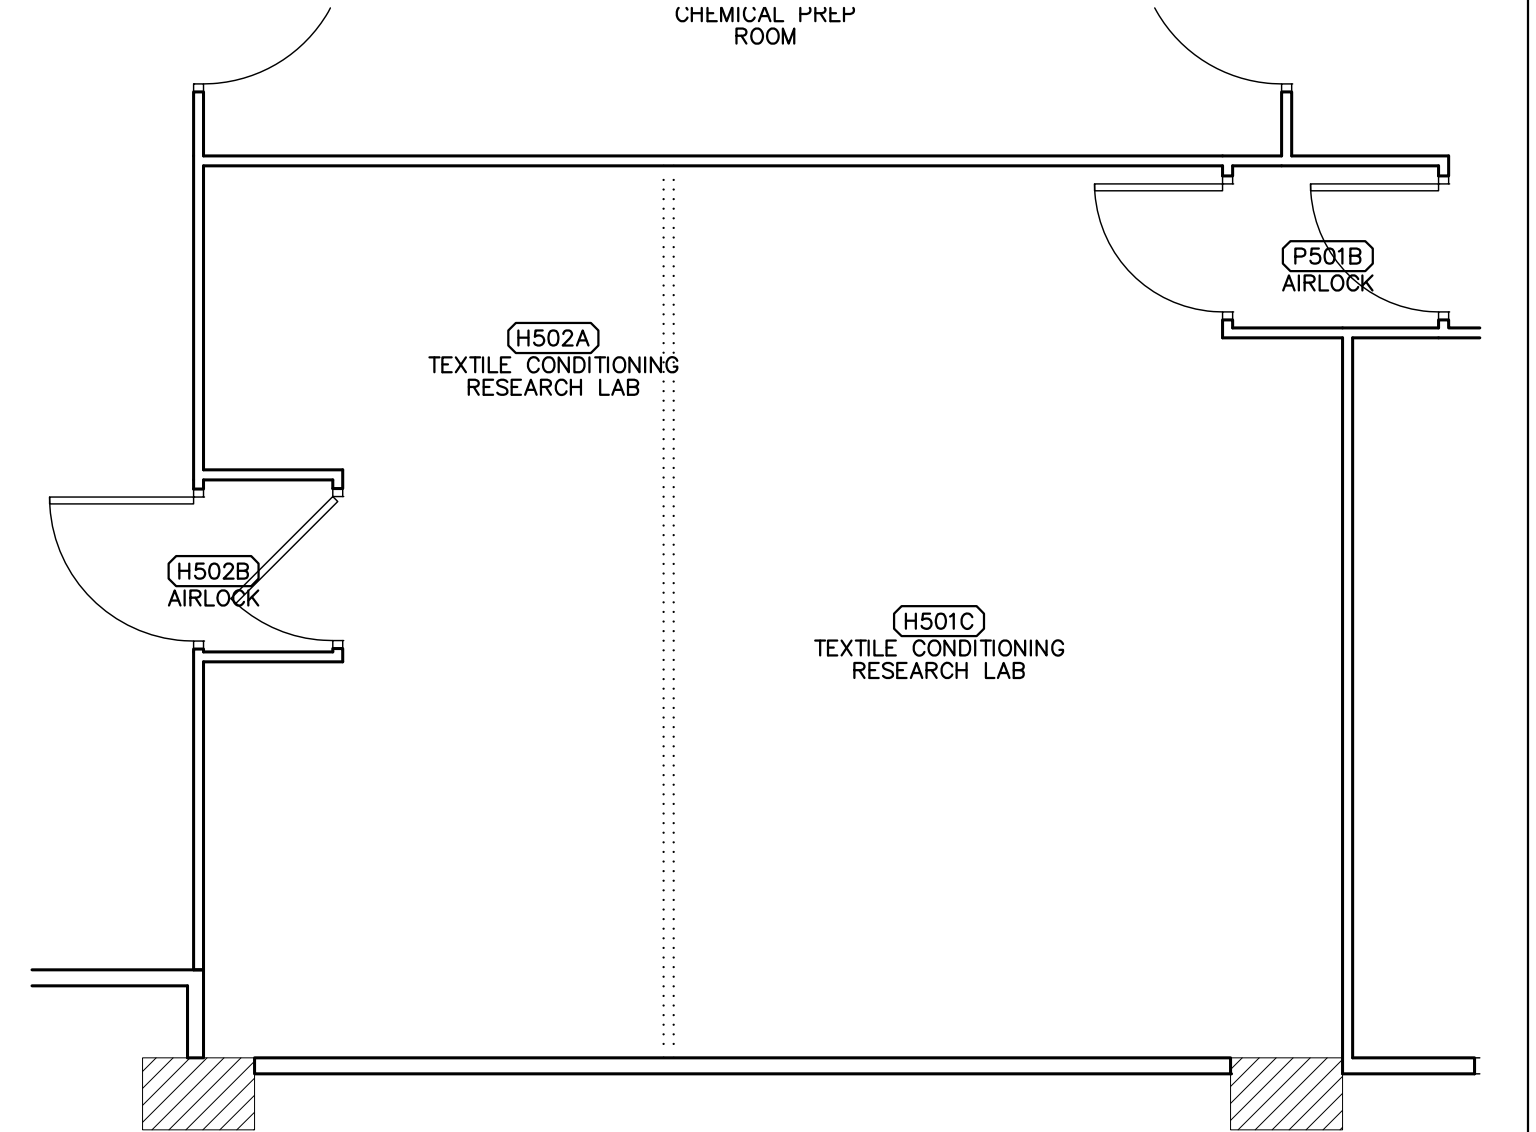

REV. 1 10-01-22



• Unit 200 - 4 Fort Street • Winnipeg, Manitoba R3C 1C4
• Phone 204-982-6940 • Fax 204-453-4556 • info@affinityarch.com

Project:

University of Manitoba
Duff Roblin Fire Restoration - West

Drawing Title:

Partial Level 500 Floor Plan
ROOM H502A

Issued With:

Drawn: ajm

Date: 10/01/07

Comm. No.: 3509

Reference Drawing No.: A2.11

Sheet No.:

H502A

Scale:
1/4" = 1'-0"